


1 PROPOSED PARKING LOT - OPTION 1
 S1.0 SCALE = 1:125

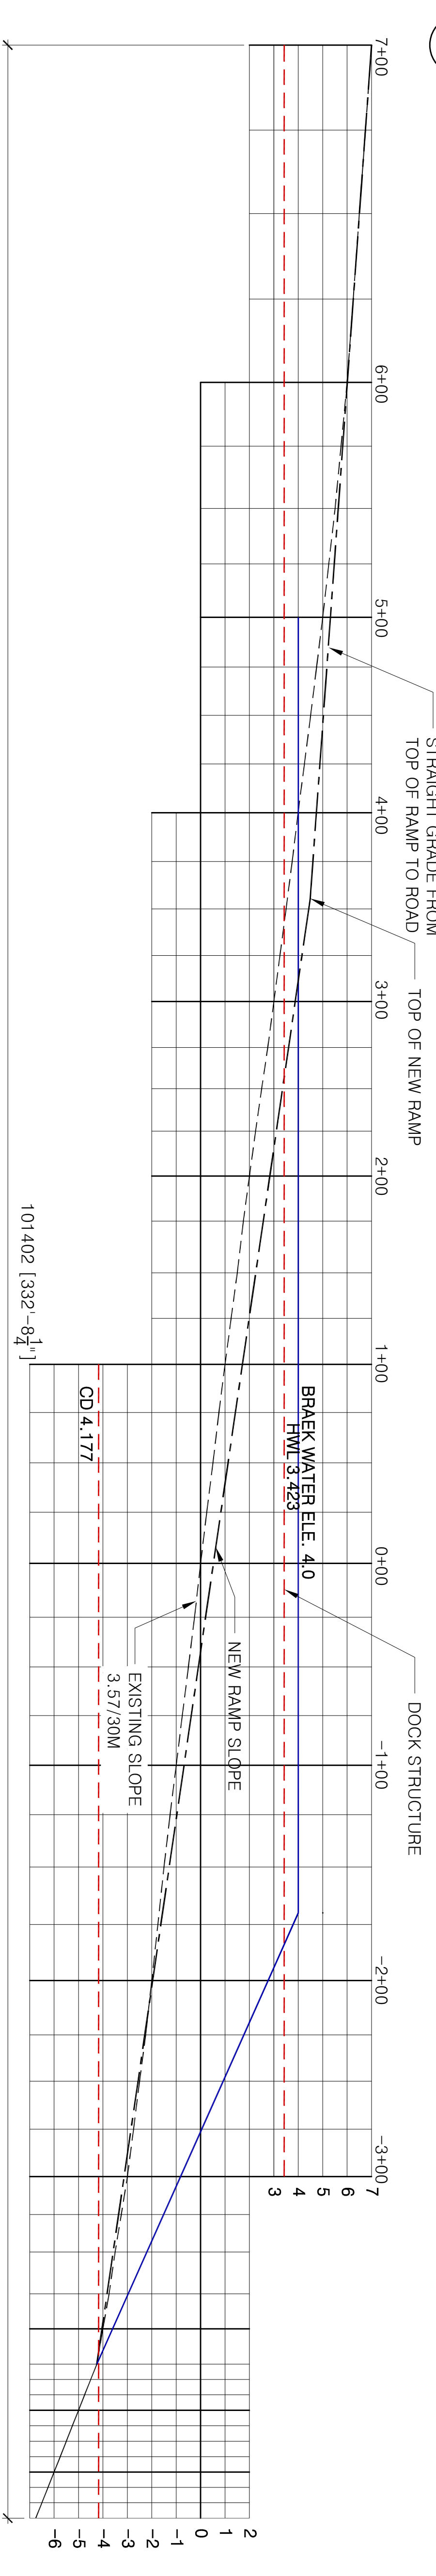

<p>PROJECT NAME: VOQC BOAT LAUNCH</p>	<p>PROJECT NO.: #10016.01</p>	<p>SCALE: AS NOTED</p>	<p>DATE: 06/02/2015</p>	<p>DRAWING NO.: S1.0</p>	<p>SHEET TITLE: PROPOSED PARKING LOT LAYOUT OPTION 1</p>	<p>SKYLINE ENGINEERING LTD www.skylineengineering.ca</p>	<table border="1" style="width: 100%; border-collapse: collapse;"> <thead> <tr> <th style="width: 50%;">NO.</th> <th style="width: 50%;">DATE / REVISION</th> </tr> </thead> <tbody> <tr> <td> </td> <td> </td> </tr> <tr> <td> </td> <td> </td> </tr> </tbody> </table>	NO.	DATE / REVISION					<p>SEAL:</p> <div style="border: 1px solid black; width: 100px; height: 100px; margin-top: 10px;"></div>
NO.	DATE / REVISION													