
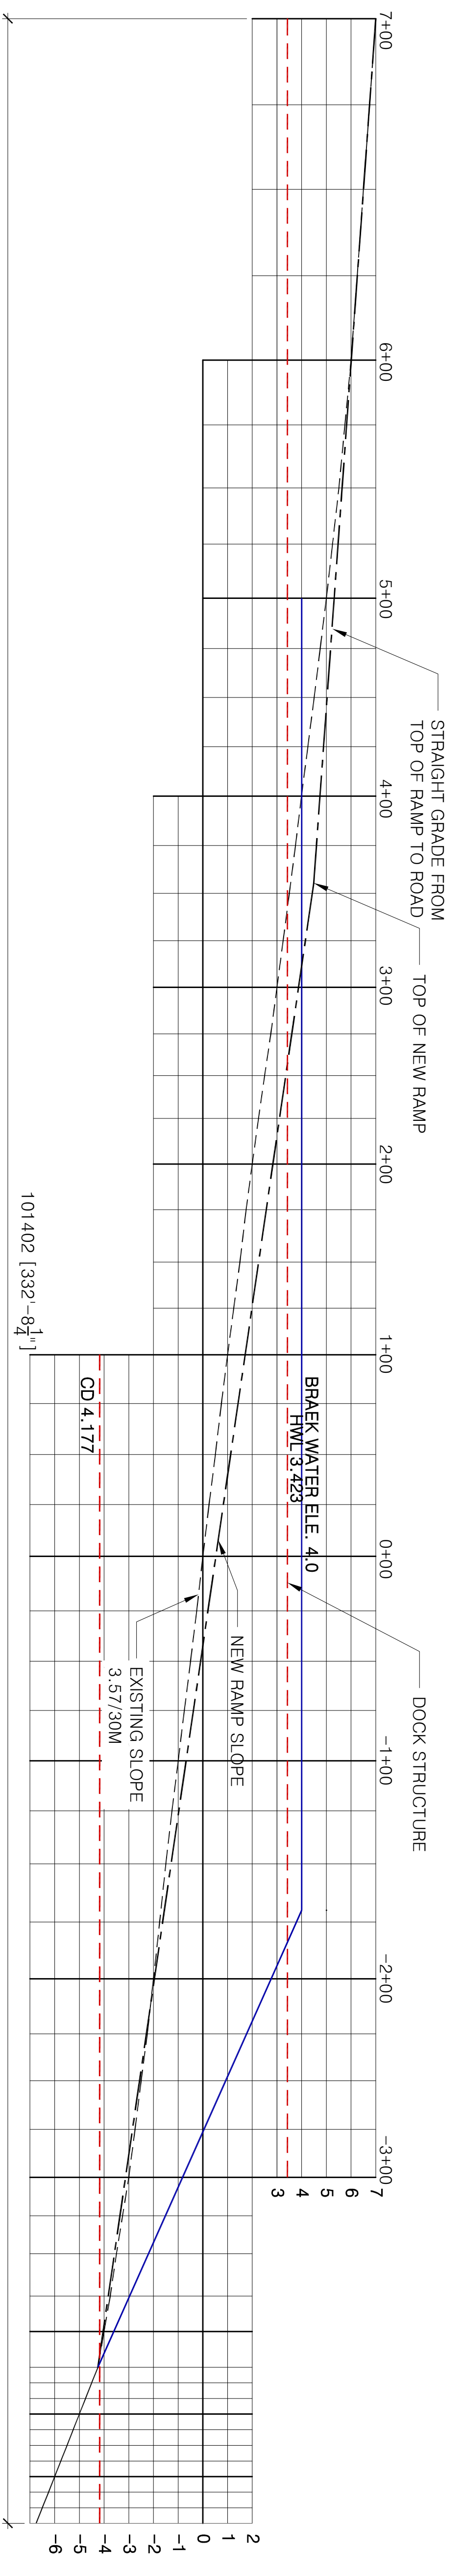


# SKIDEGATE HIGHWAY

## 1 PROPOSED PARKING LOT - OPTION 2

SI.0 SCALE = 1:125

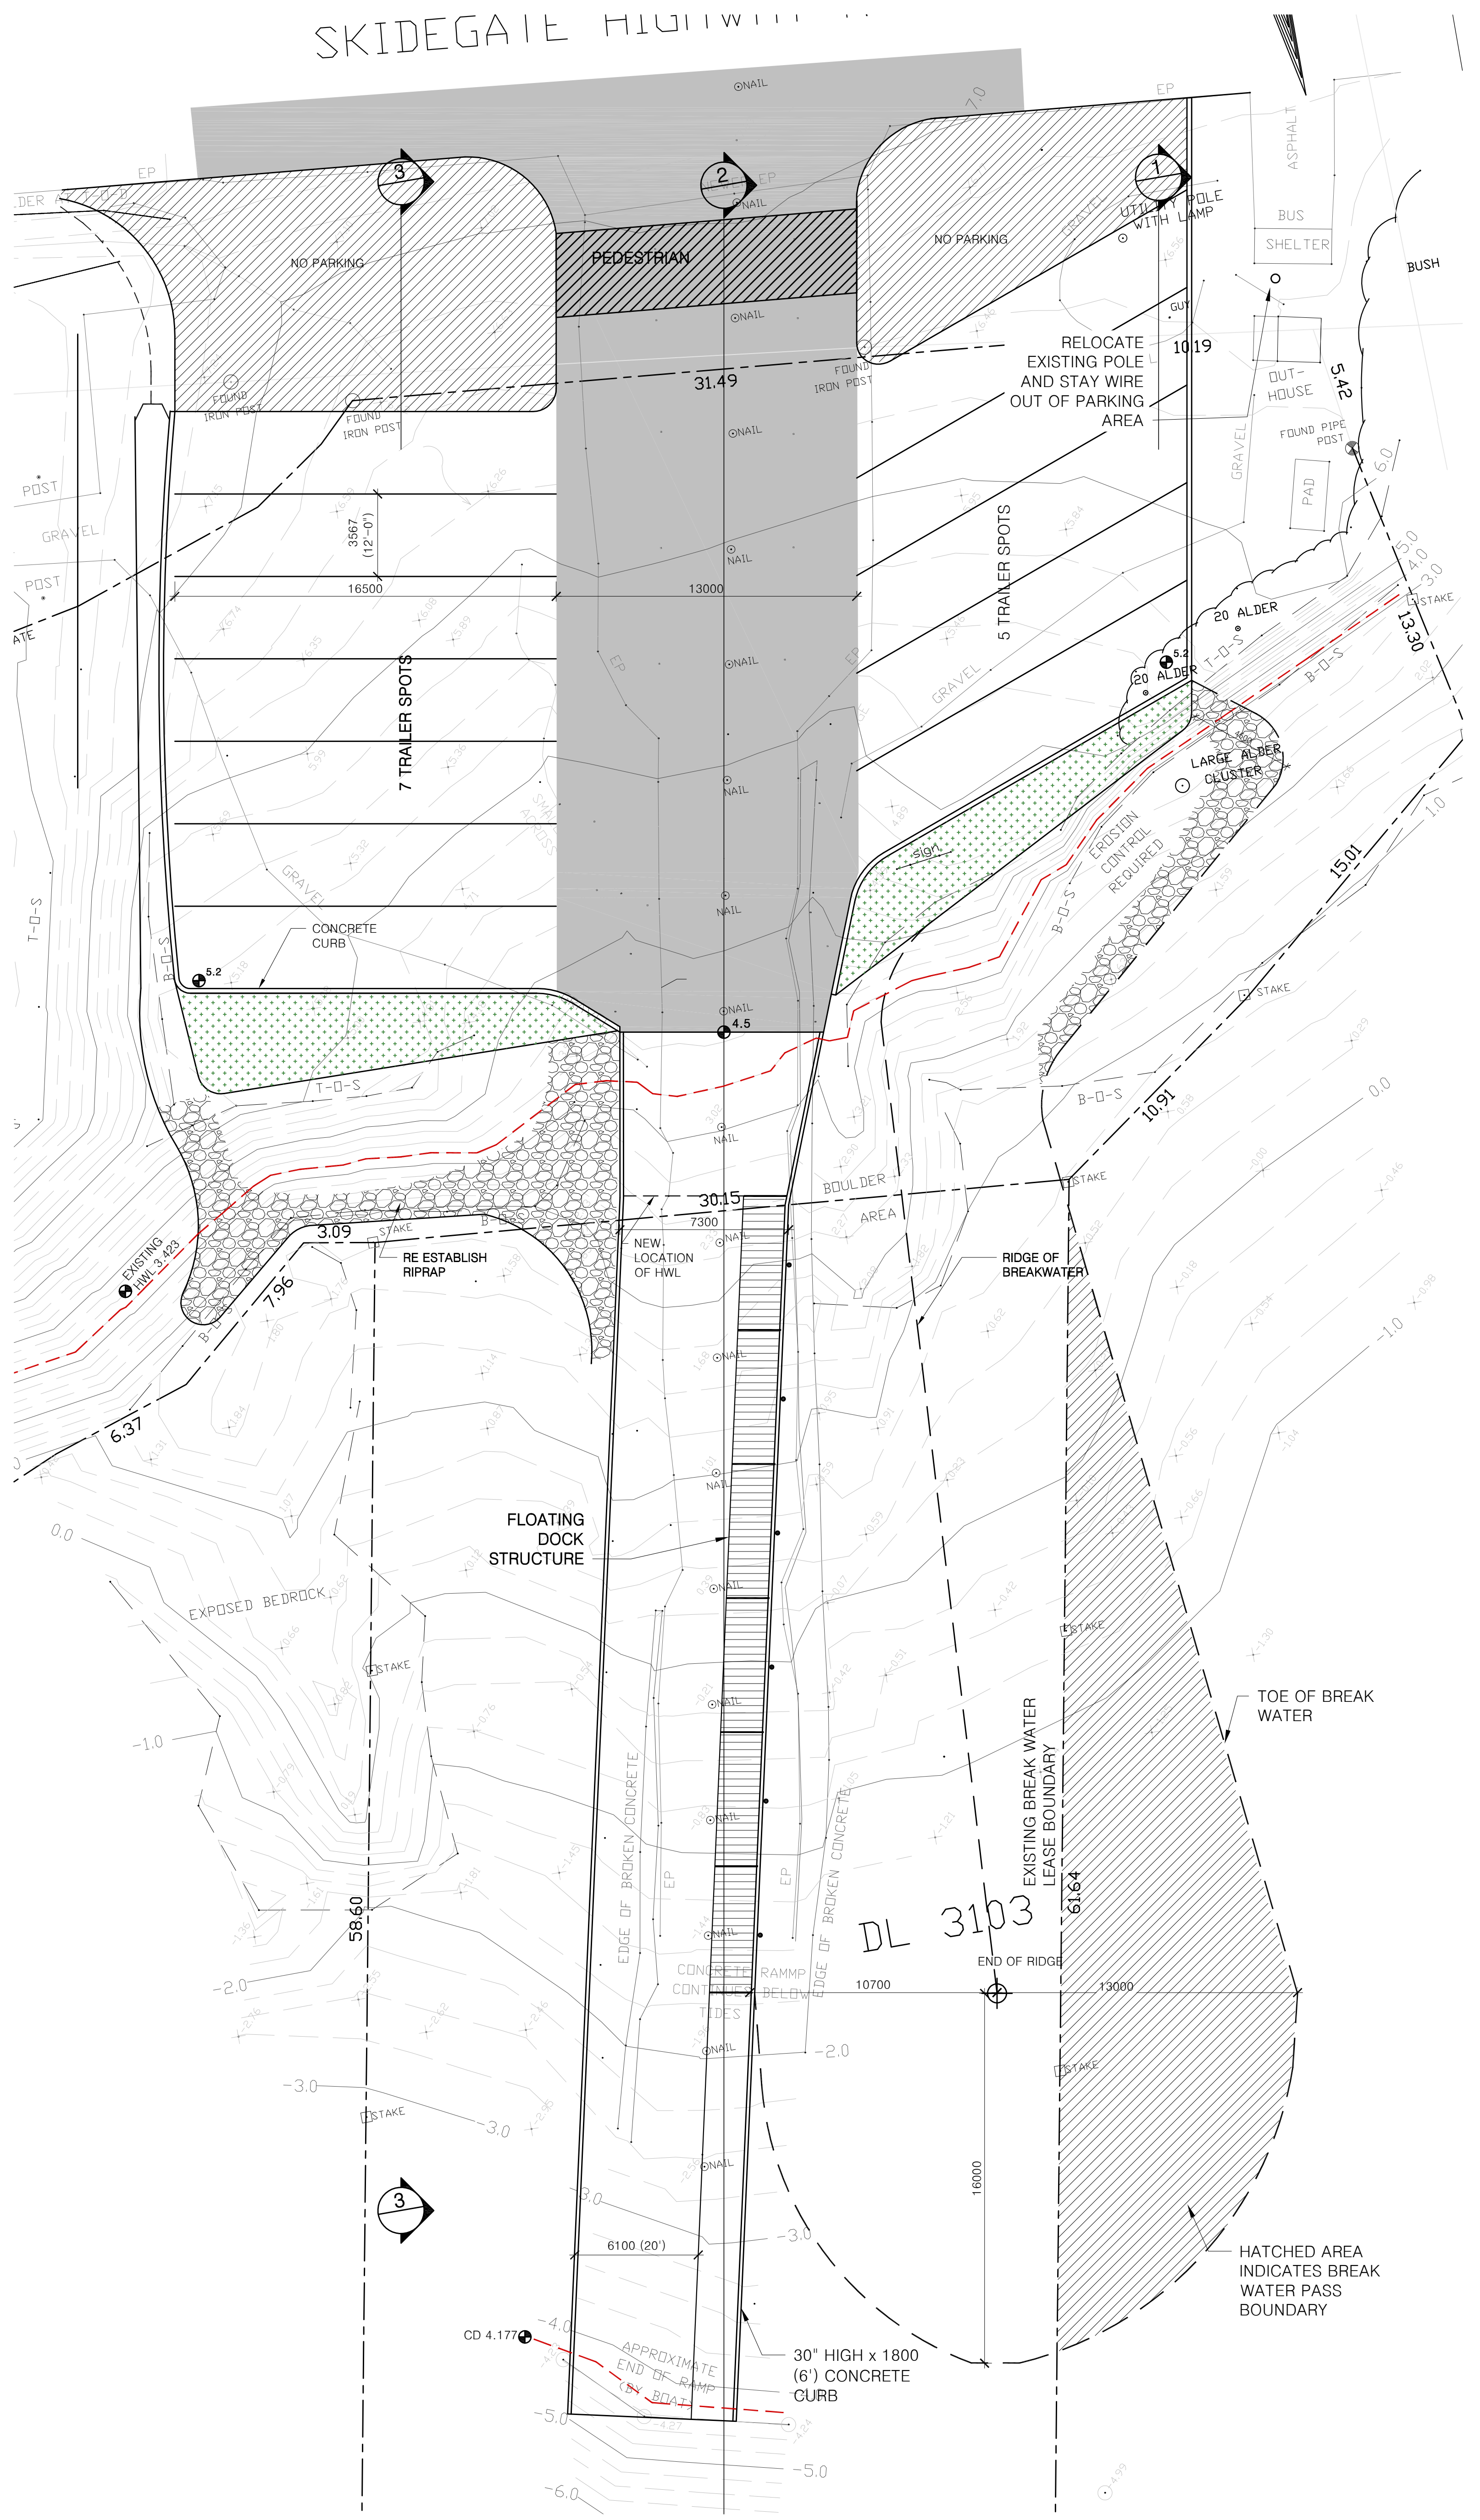

<p>PROJECT NAME: <b>VOQC BOAT LAUNCH</b></p>	<p>PROJECT NO.: #10016.01</p>	<p>SCALE: AS NOTED</p>	<p>DATE: 06/02/2015</p>	<p>DRAWING NO.: <b>S1.1</b></p>	<p>SHEET TITLE: PROPOSED PARKING LOT LAYOUT OPTION 2</p>	<p><b>SKYLINE ENGINEERING LTD</b> www.skylineengineering.ca</p>	<table border="1" style="width: 100%; border-collapse: collapse;"> <thead> <tr> <th>NO.</th> <th>DATE</th> <th>REVISION</th> </tr> </thead> <tbody> <tr> <td> </td> <td> </td> <td> </td> </tr> </tbody> </table>	NO.	DATE	REVISION				<p>SEAL:</p> <div style="border: 1px solid black; width: 100px; height: 100px; margin: 10px auto;"></div>
NO.	DATE	REVISION												